


1. Goliath PVC Membrane
2. Fastener & Barbed Plate
3. Hot-Air Weld
4. Solvent Based Adhesive
5. Rigid Thermal Insulation
6. Metal Flashing
(Complete with "S-Locked Joints")
7. Fastener w/ Self Sealing Washer
8. Metal Starter Strip
9. Structural Deck
10. Wood Blocking
11. Mechanical Fastener

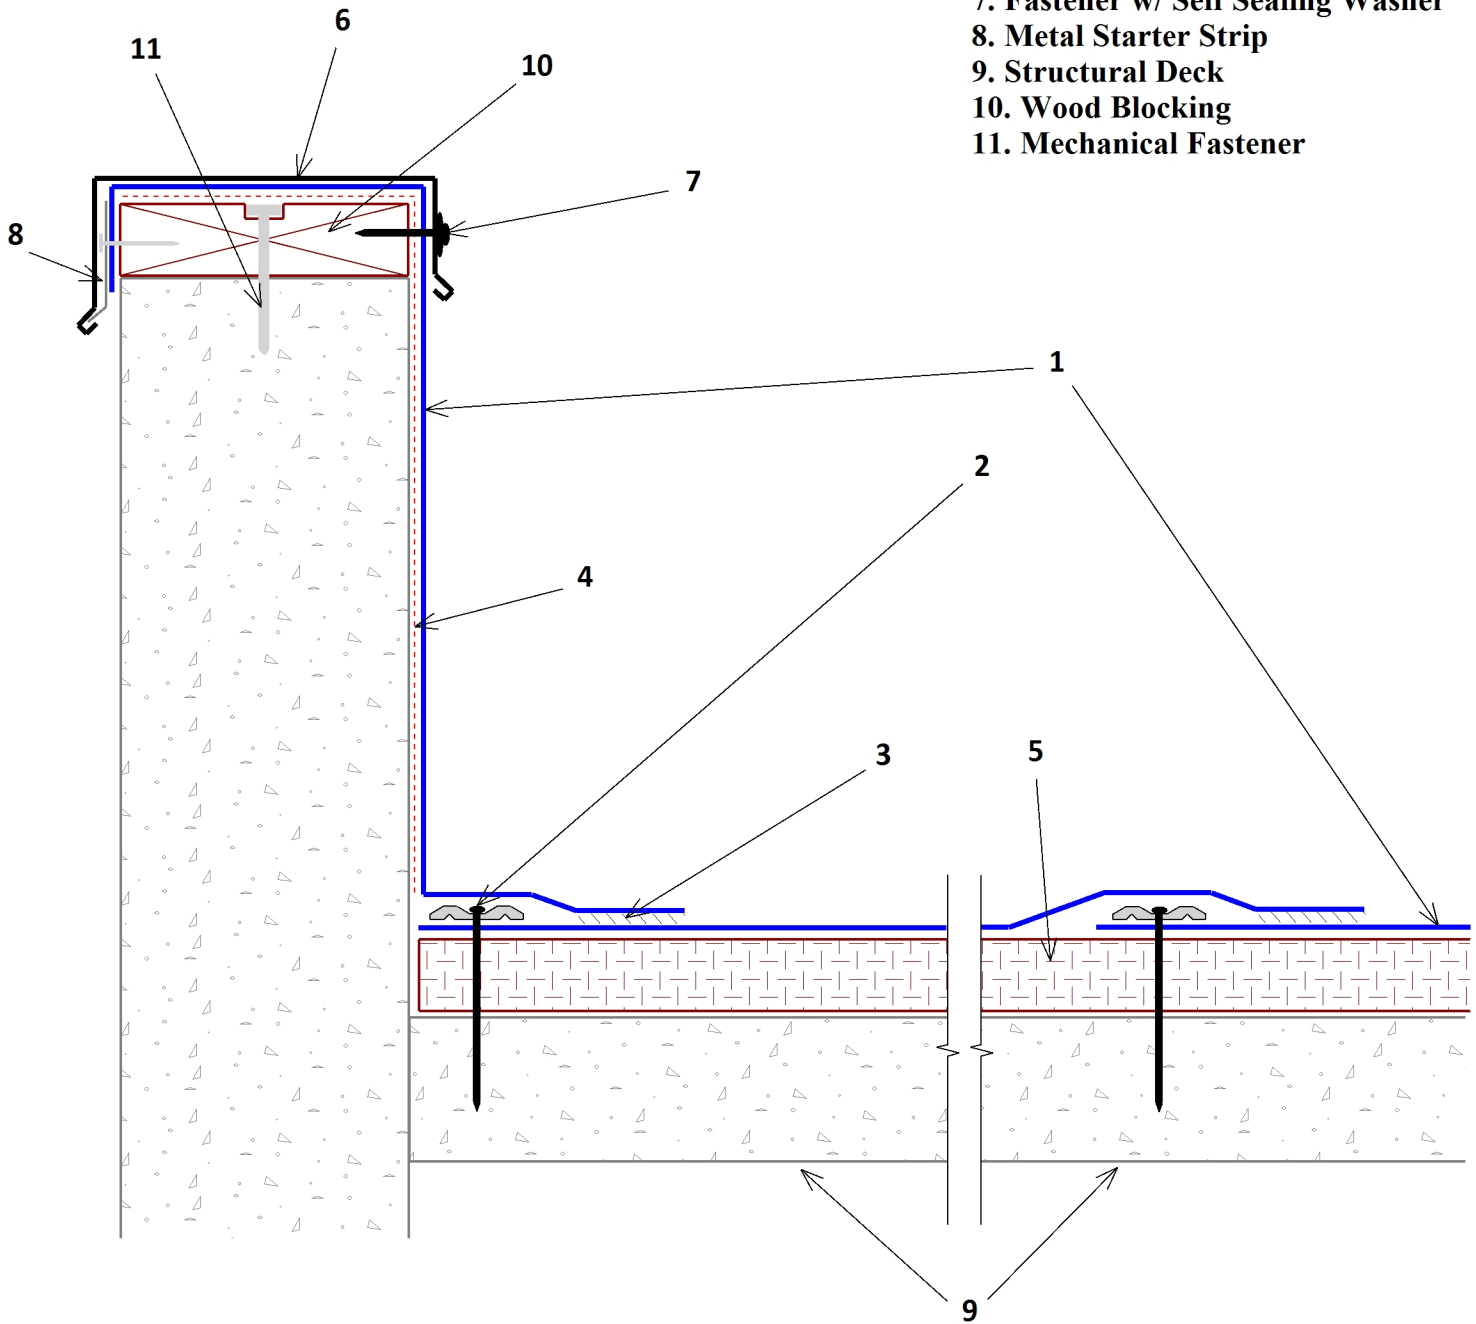

Title:

Parapet Wall With Metal Cap

Drawing No.:

MF - 1.1

Issue Date:

Aug 2025

CGT does not assume any responsibility for errors in design, engineering, quantities or dimensions. The designer is responsible to verify the suitability of all details for all specific installations. All detail drawings are to be read in conjunction with the published CGT specification manual and are to be considered for general reference only.