


1. Goliath PVC Membrane
2. Fastener & Barbed Plate
3. Hot-Air Weld
4. Mechanical Coupler
5. Tapered Rigid Thermal Insulation (Drain Sump)
6. PVC Coated Drain
7. Strainer
8. Wood Blocking
9. Structural Deck
10. Mechanical Fastener

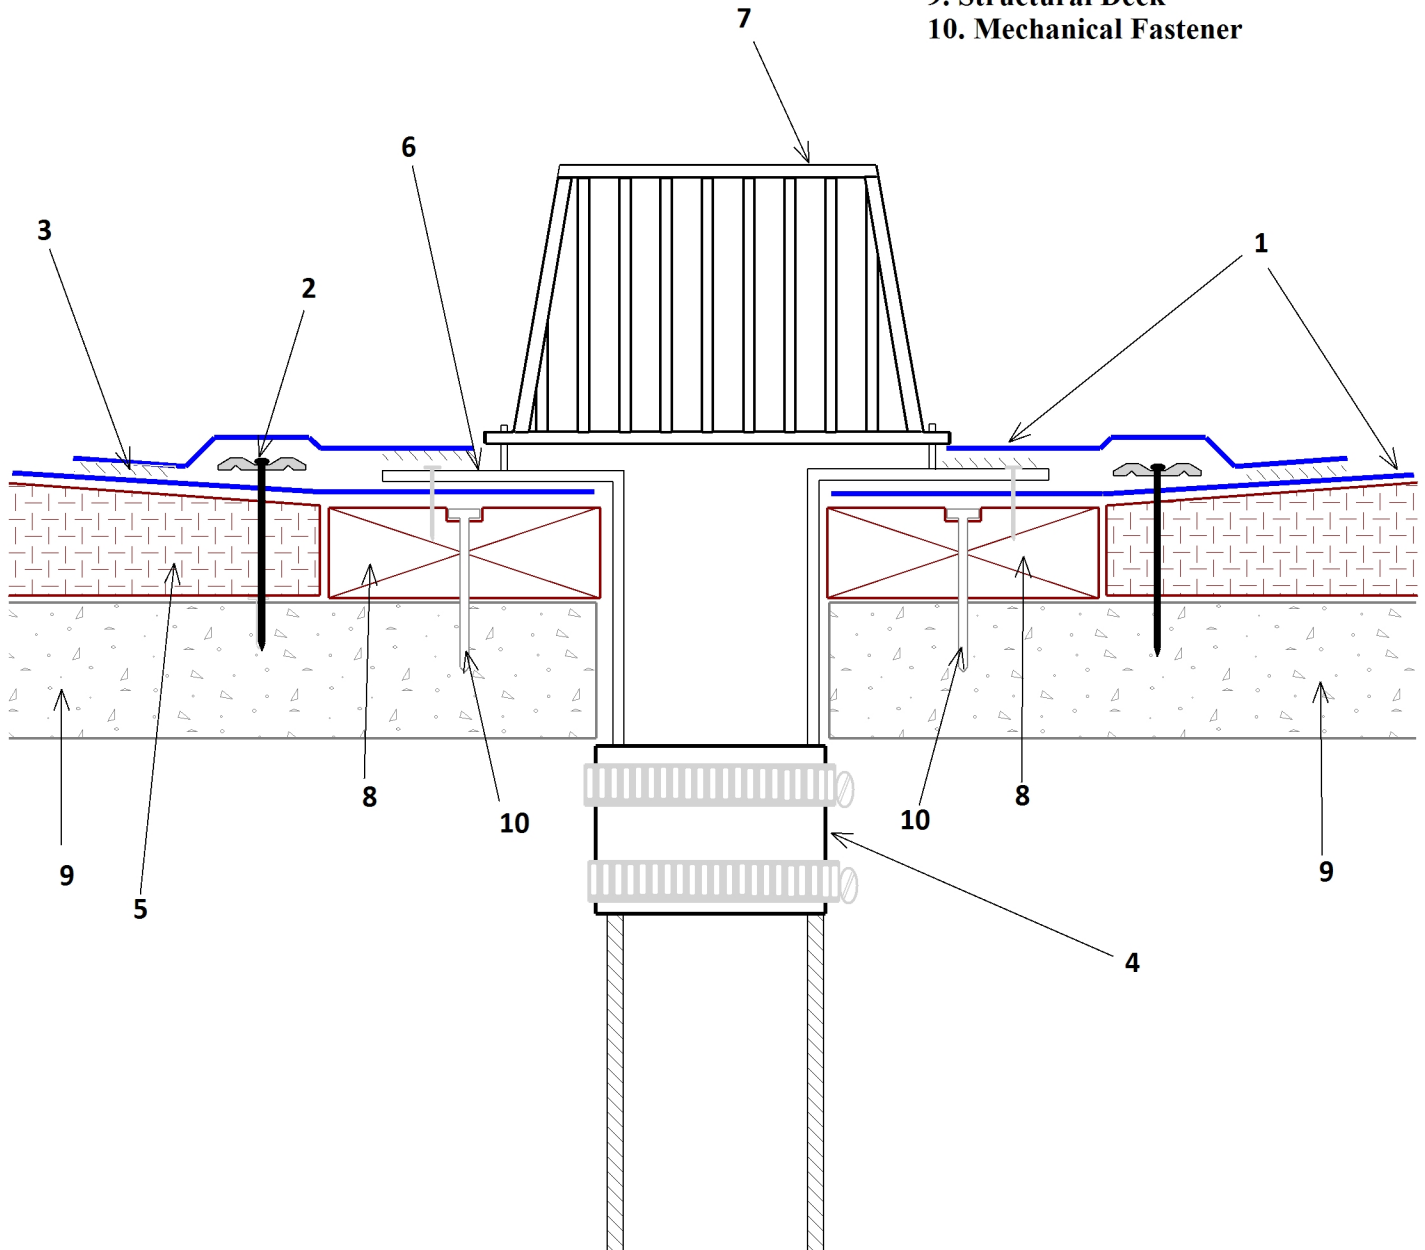

	Title: PVC Coated Drain	Drawing No.: MF - 7.1	Issue Date: Sept 2025
	CGT does not assume any responsibility for errors in design, engineering, quantities or dimensions. The designer is responsible to verify the suitability of all details for all specific installations. All detail drawings are to be read in conjunction with the published CGT specification manual and are to be considered for general reference only.		